

# Page by Page Comparison

## Documents Compared

Version1.pdf















Version2.pdf

## Summary

1 page(s) differ

To see where the changes are, please scroll down.















NOTES AND DIMENSIONS INDICATED ON ONE DETAIL SHALL APPLY TO ALL SIMILAR CONDITIONS THROUGHOUT THE BUILDING.

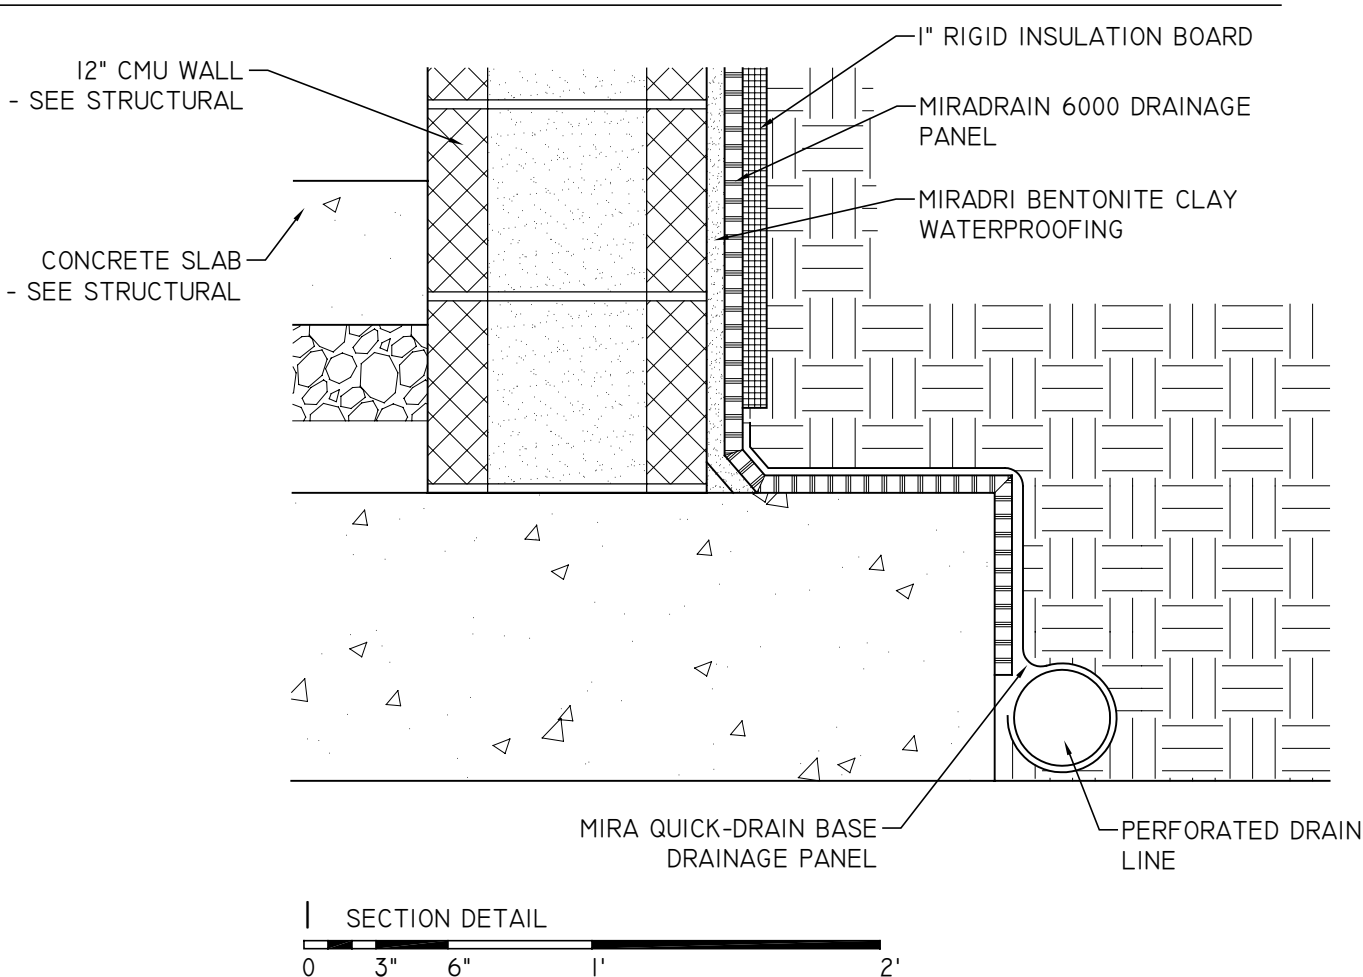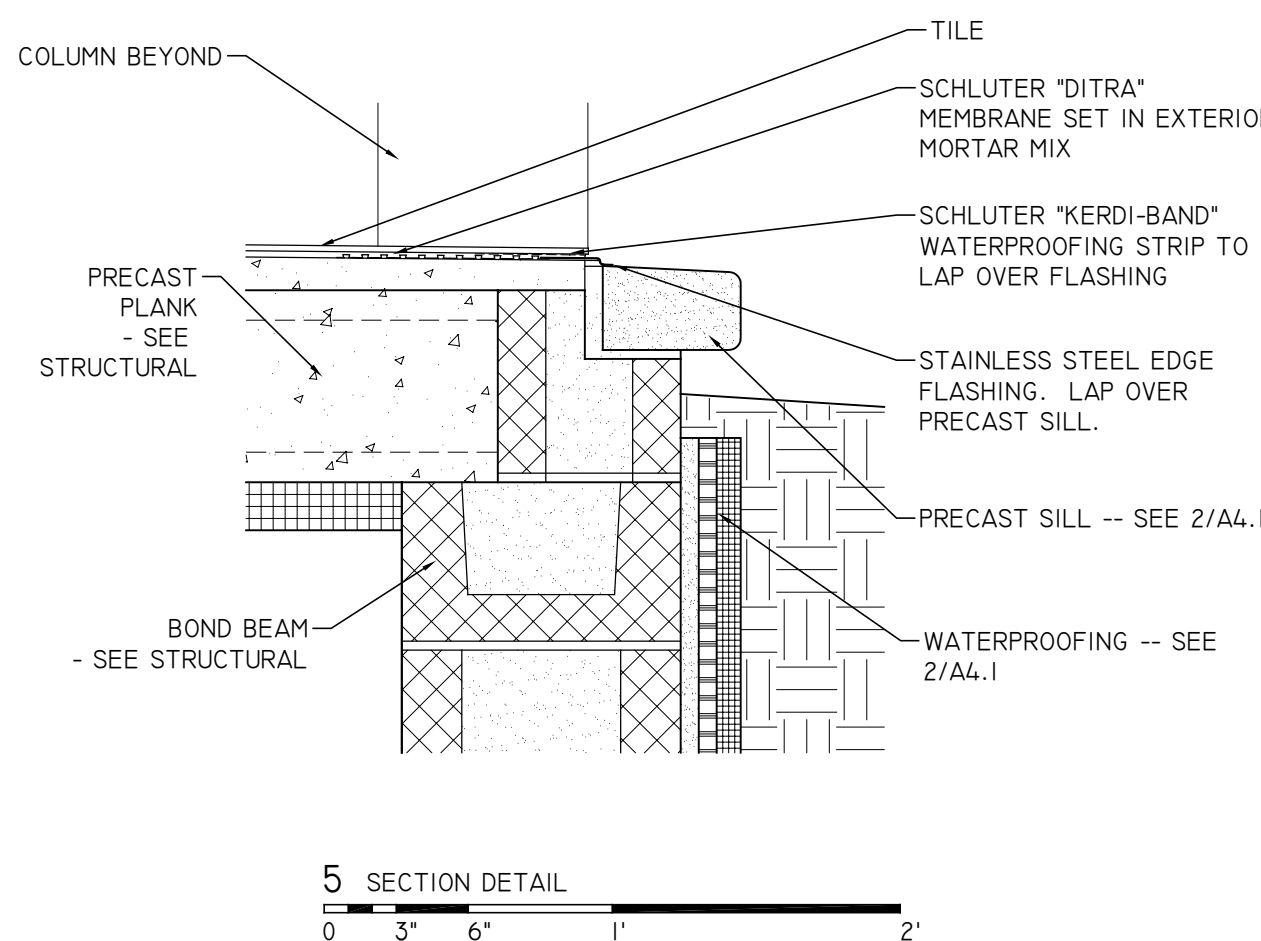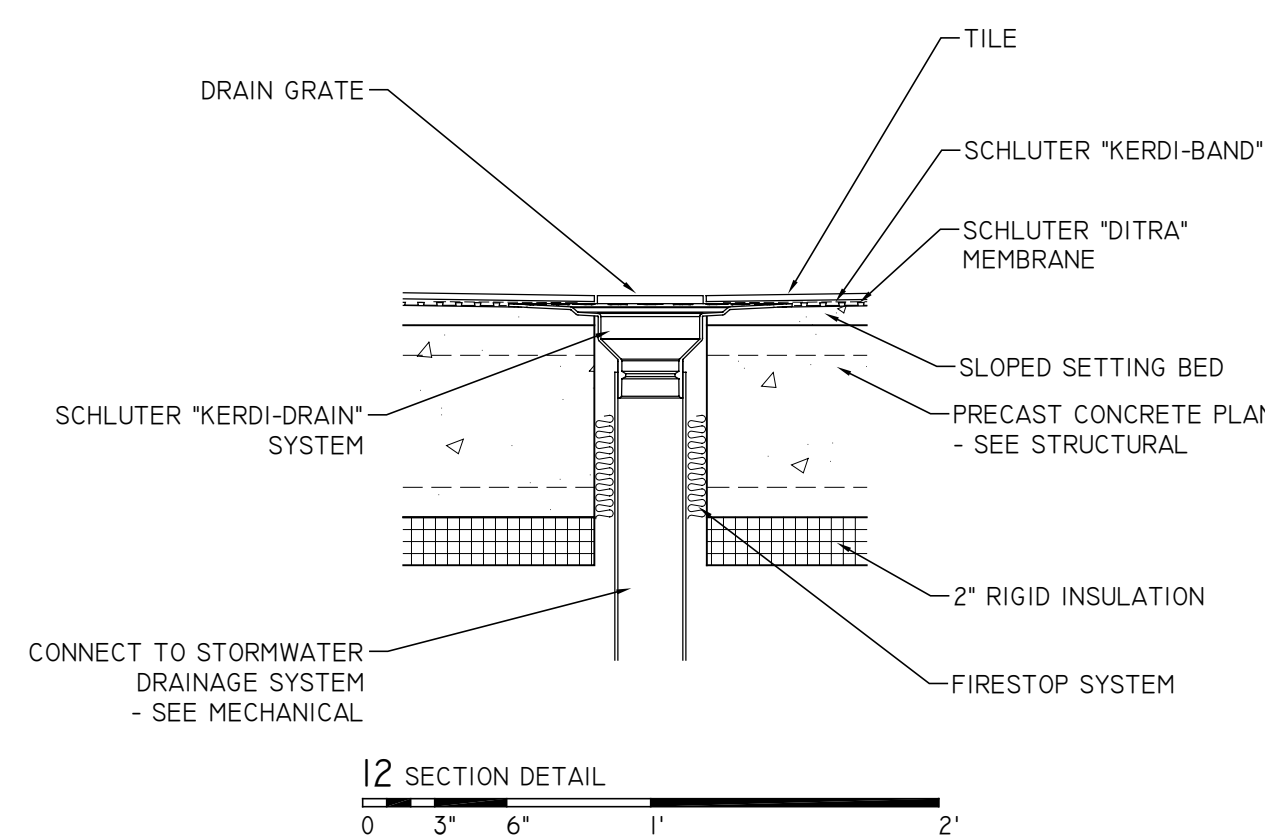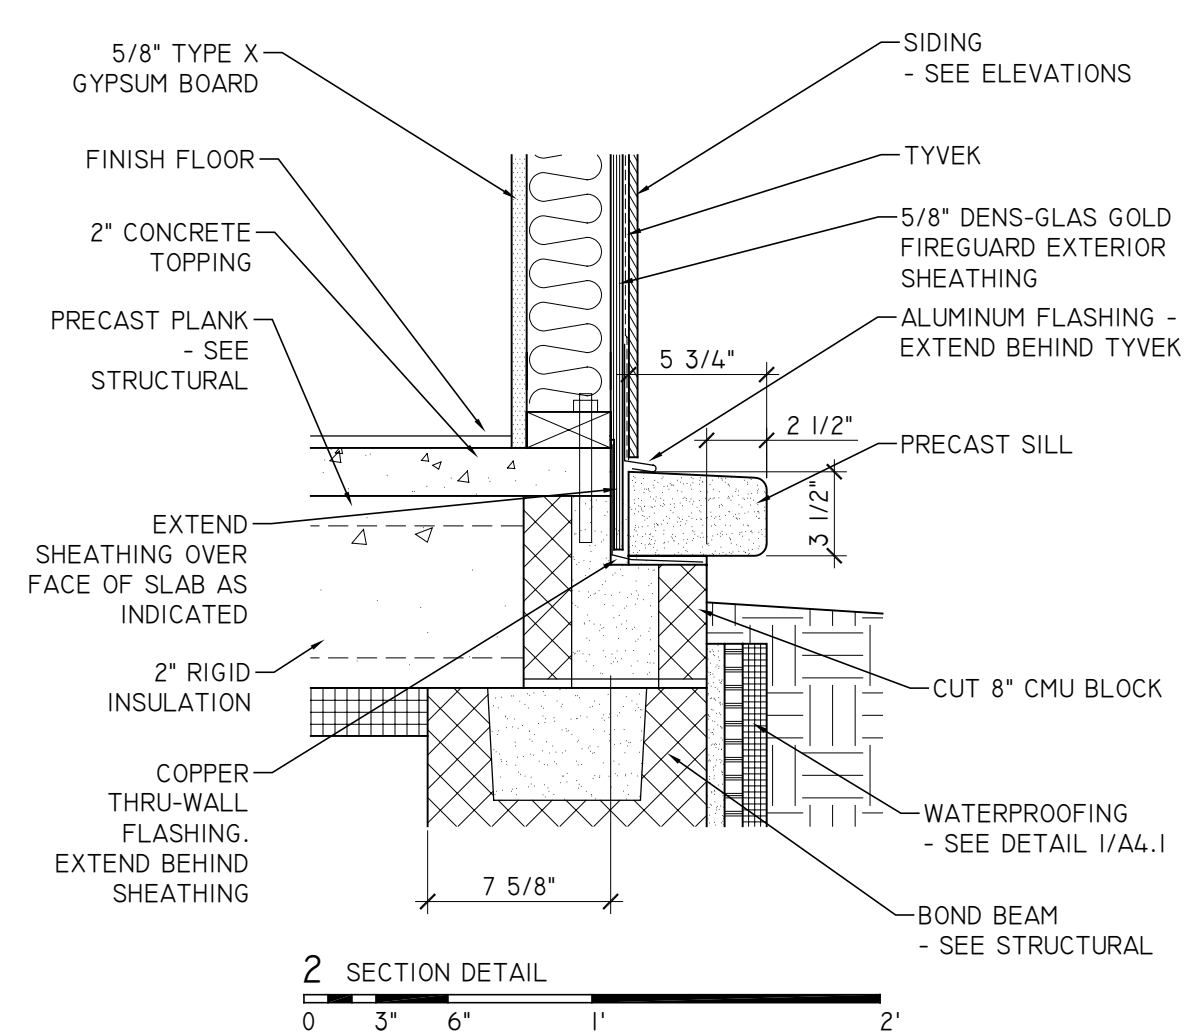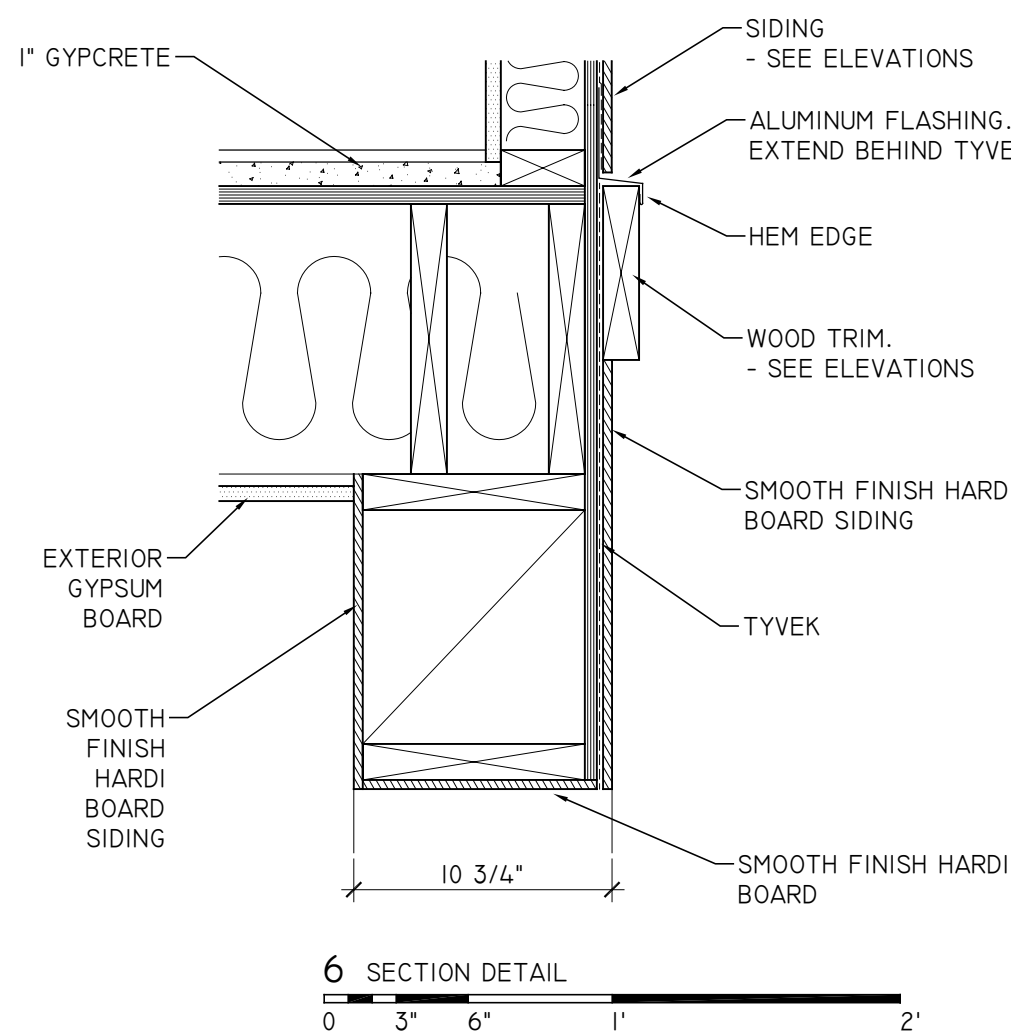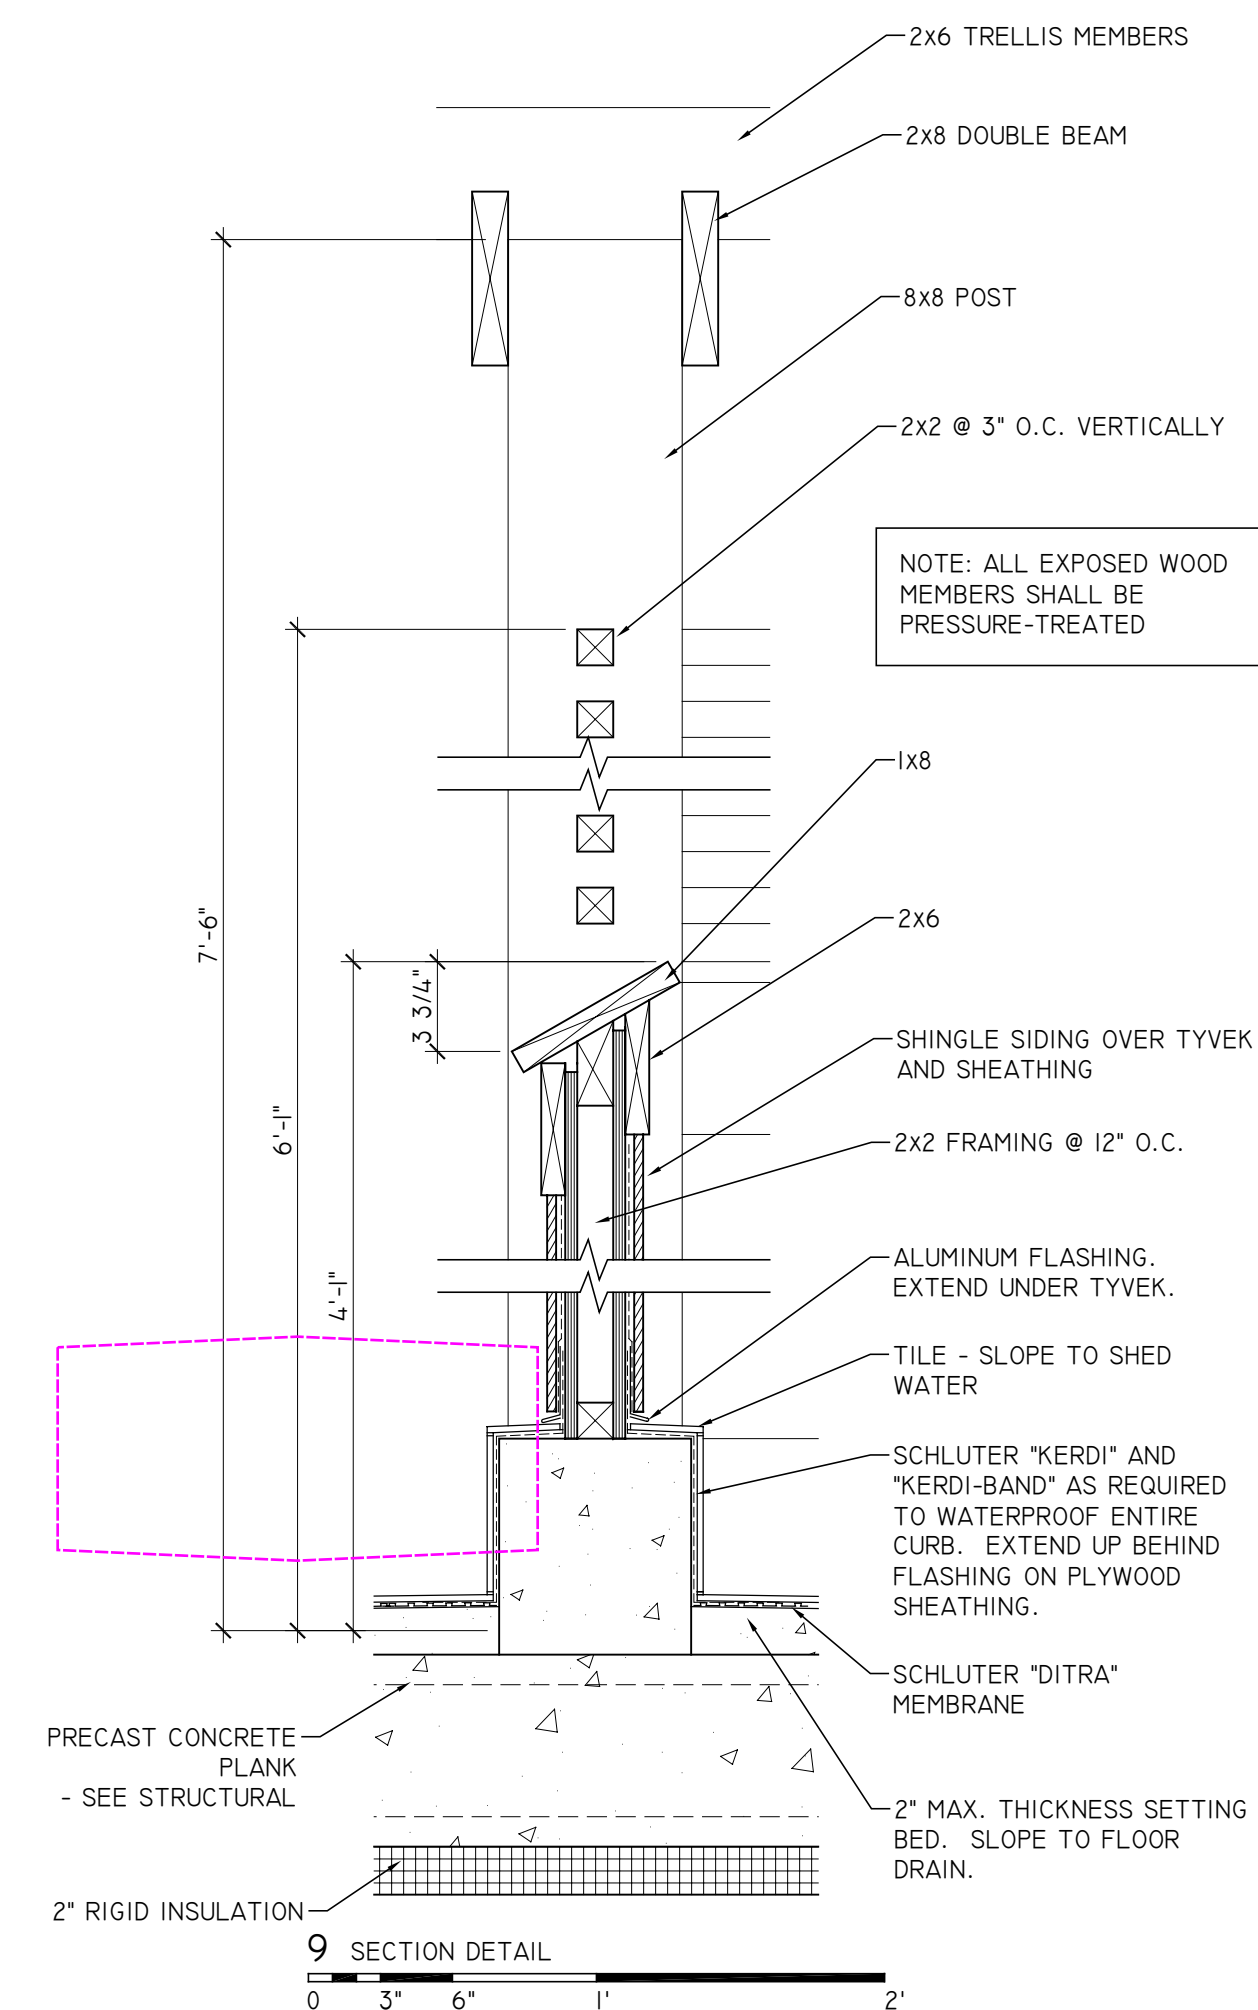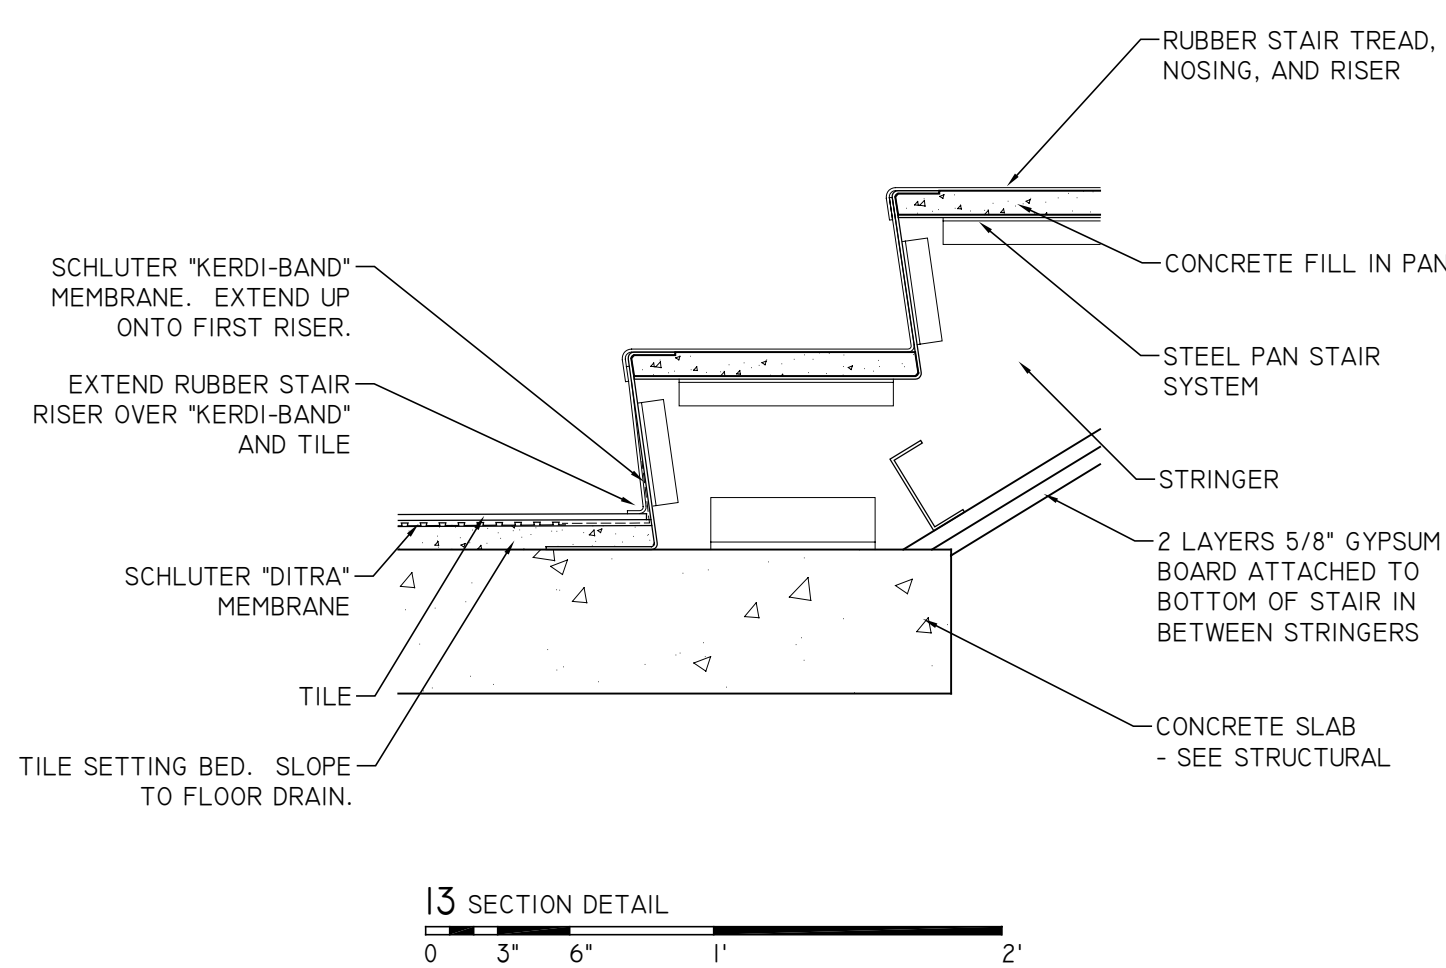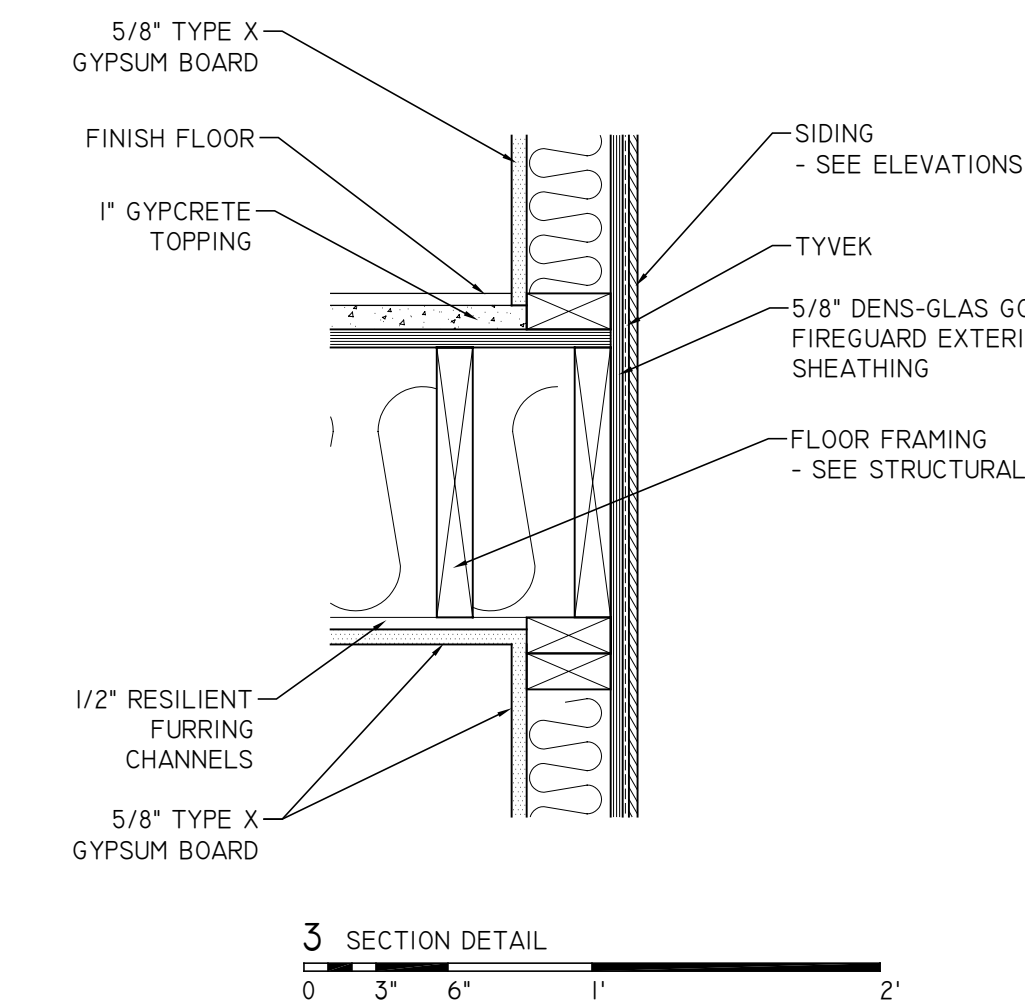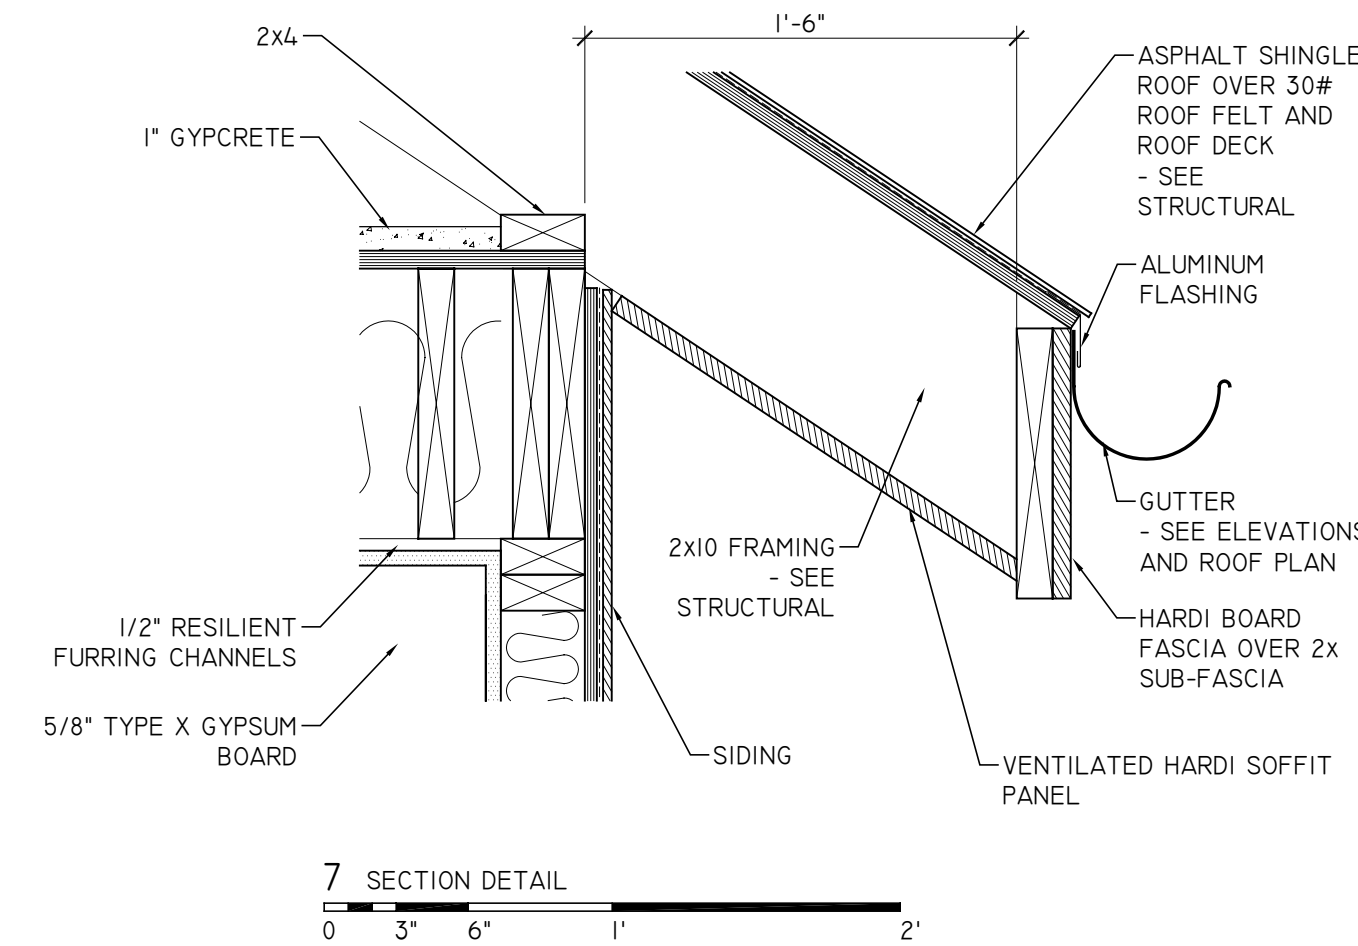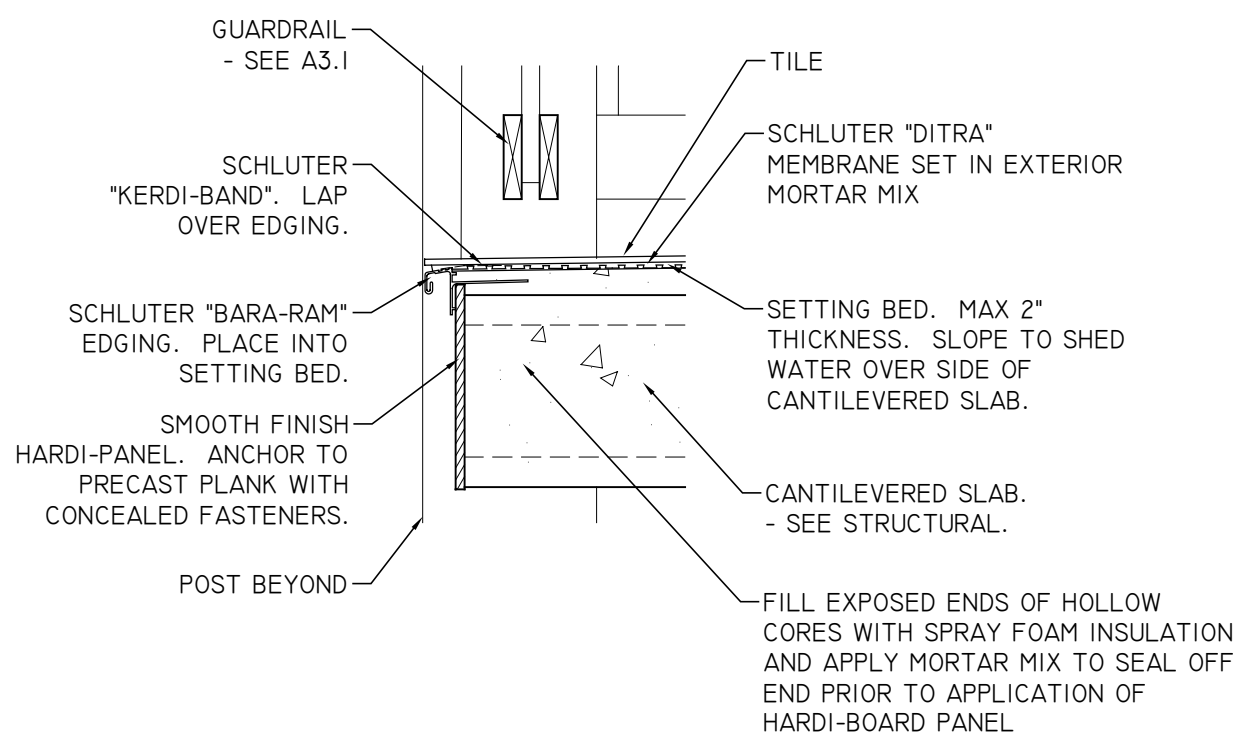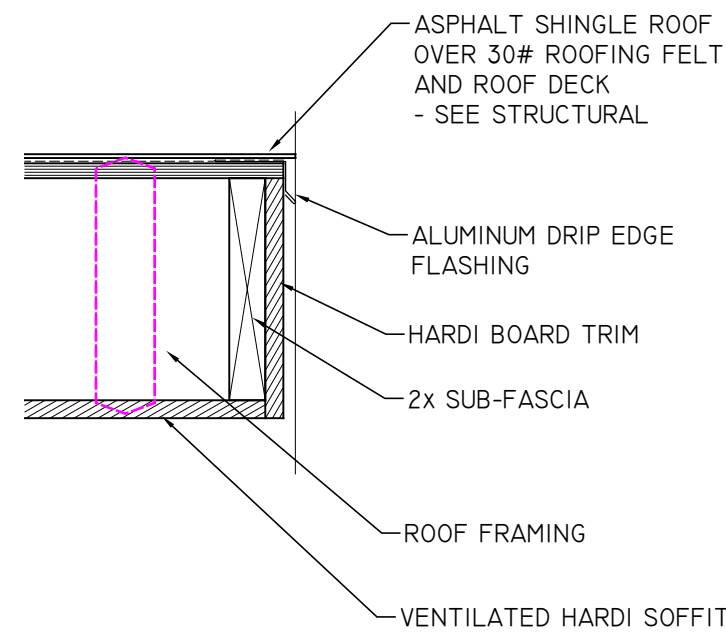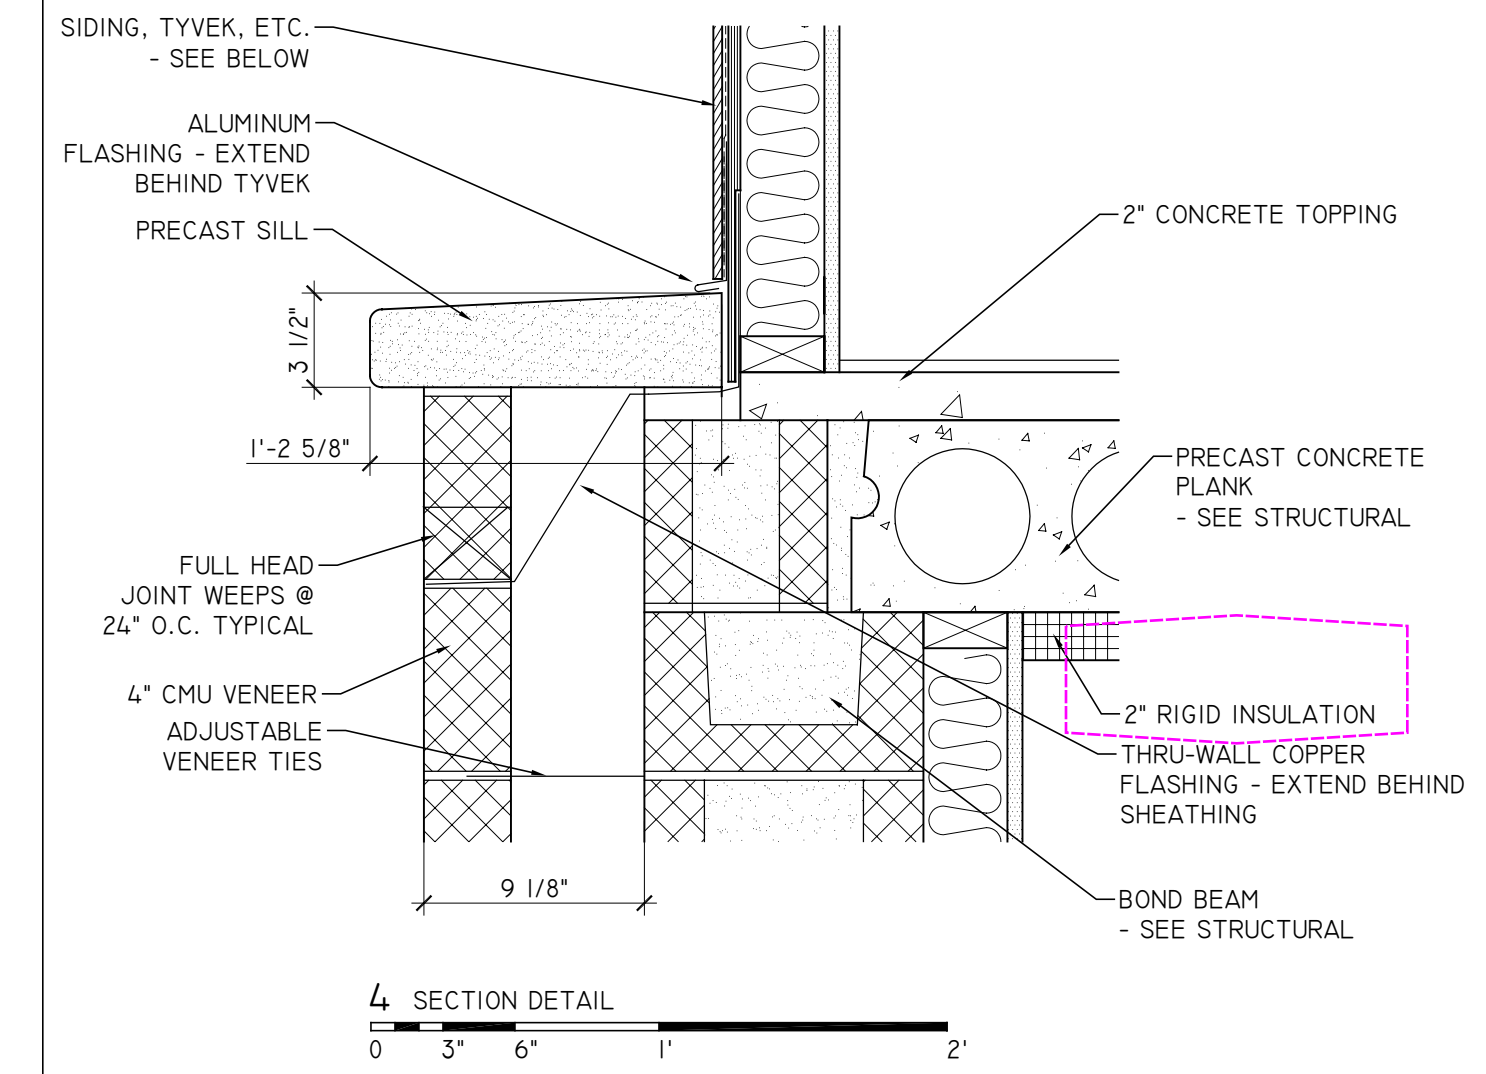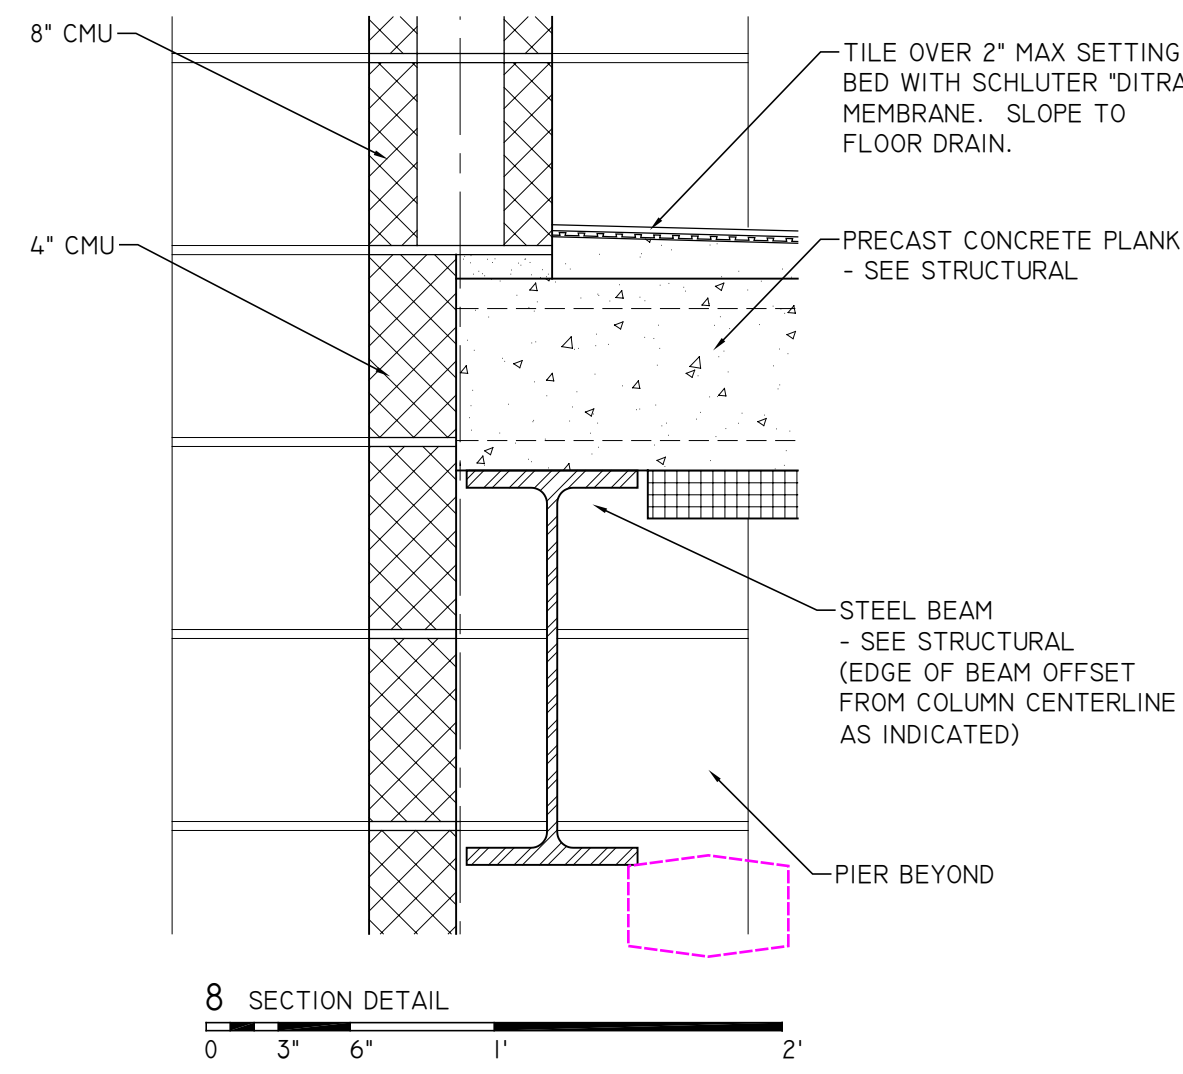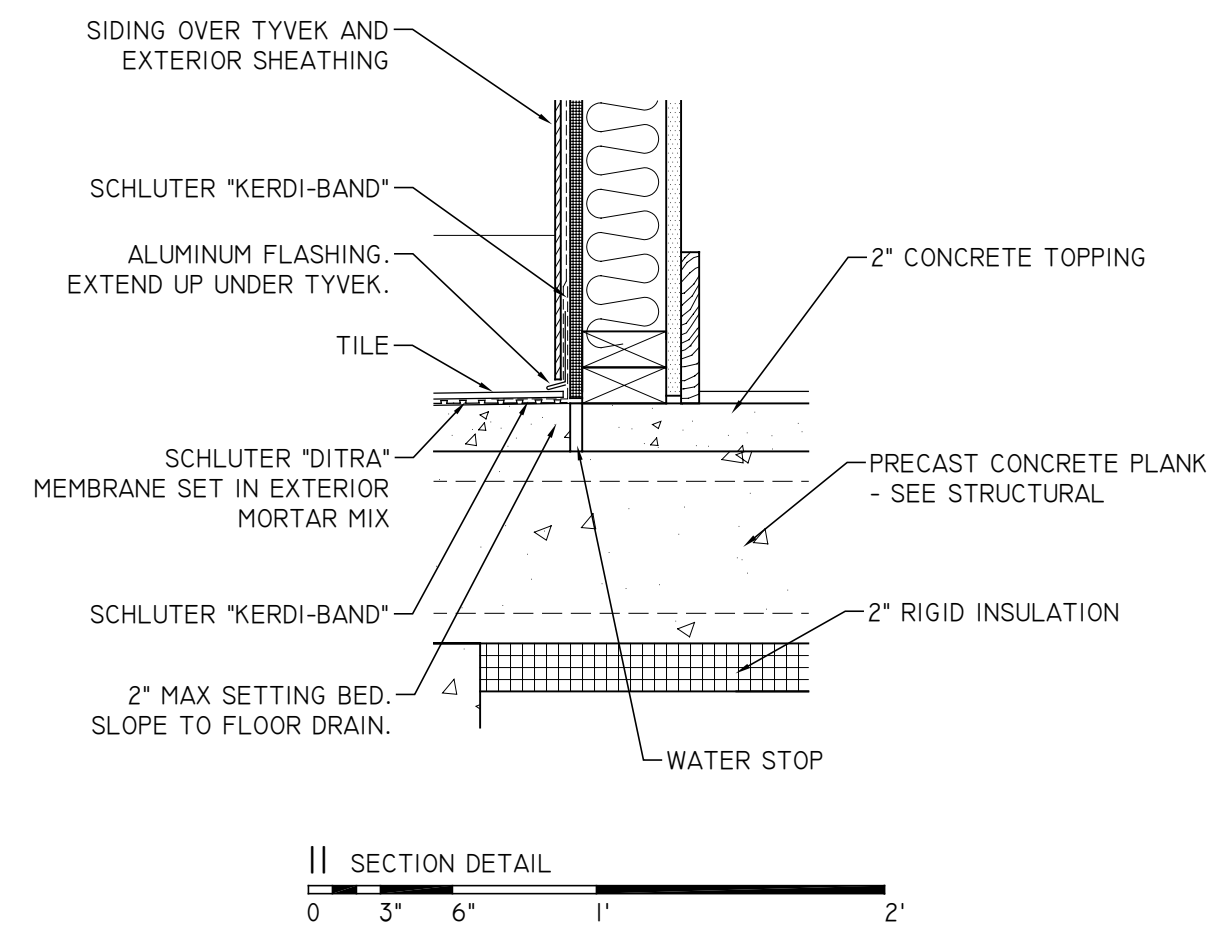

DETAILS

A4.1

NOTES AND DIMENSIONS INDICATED ON ONE DETAIL SHALL APPLY TO ALL SIMILAR CONDITIONS THROUGHOUT THE BUILDING.

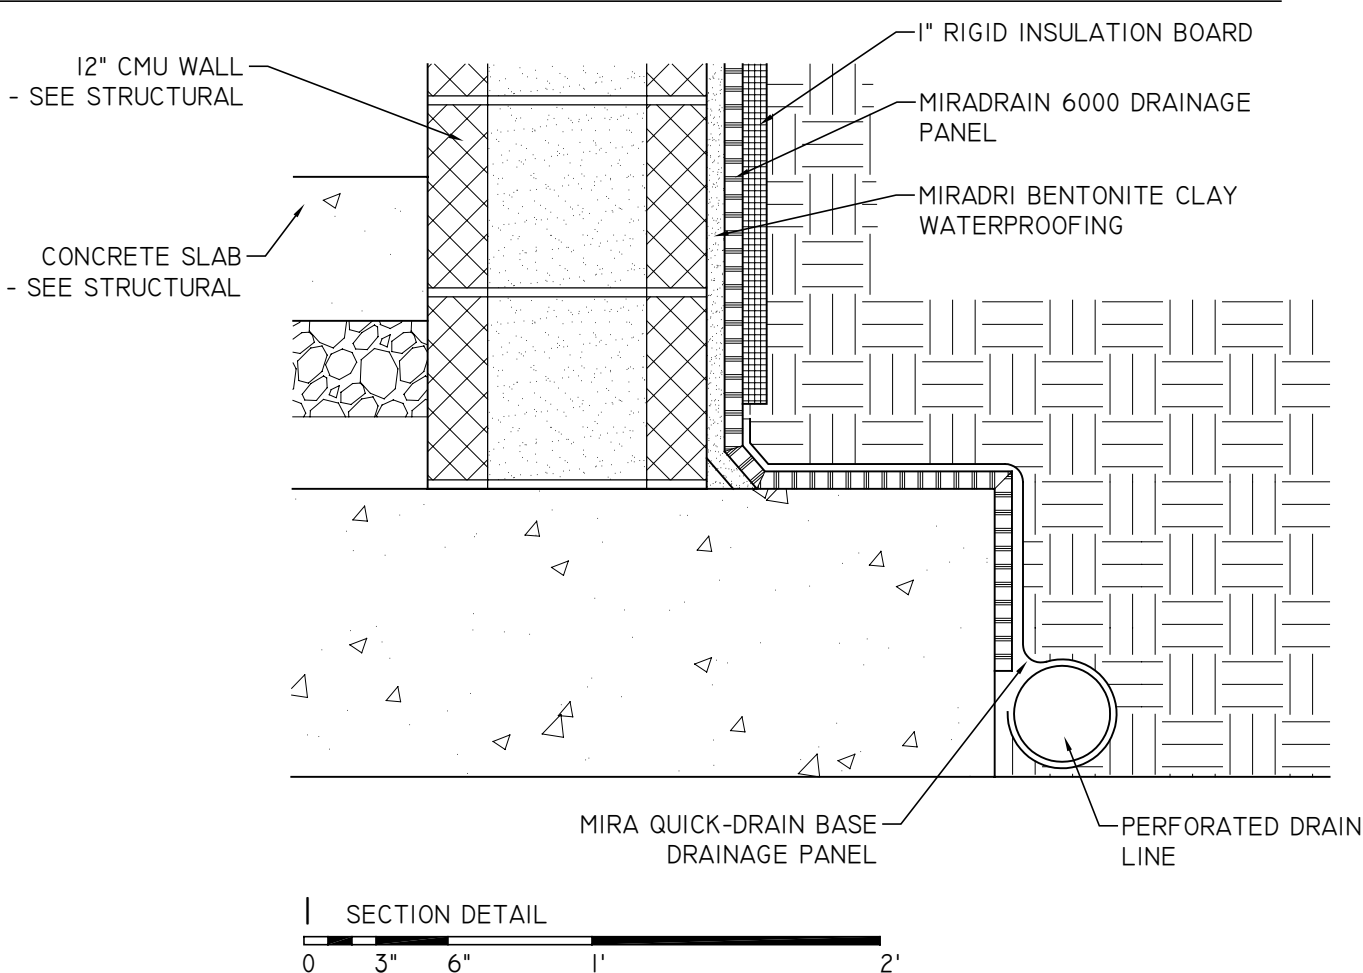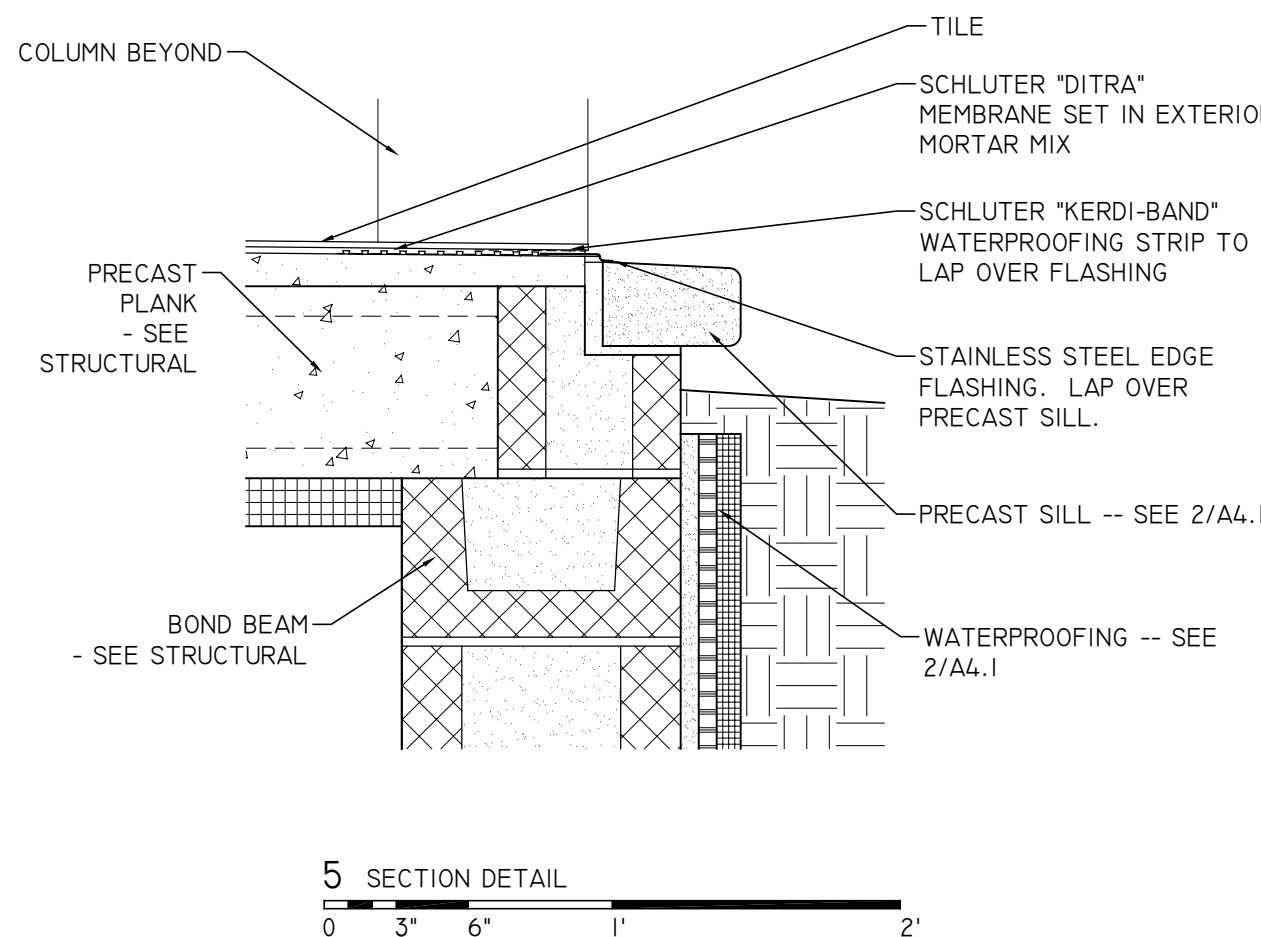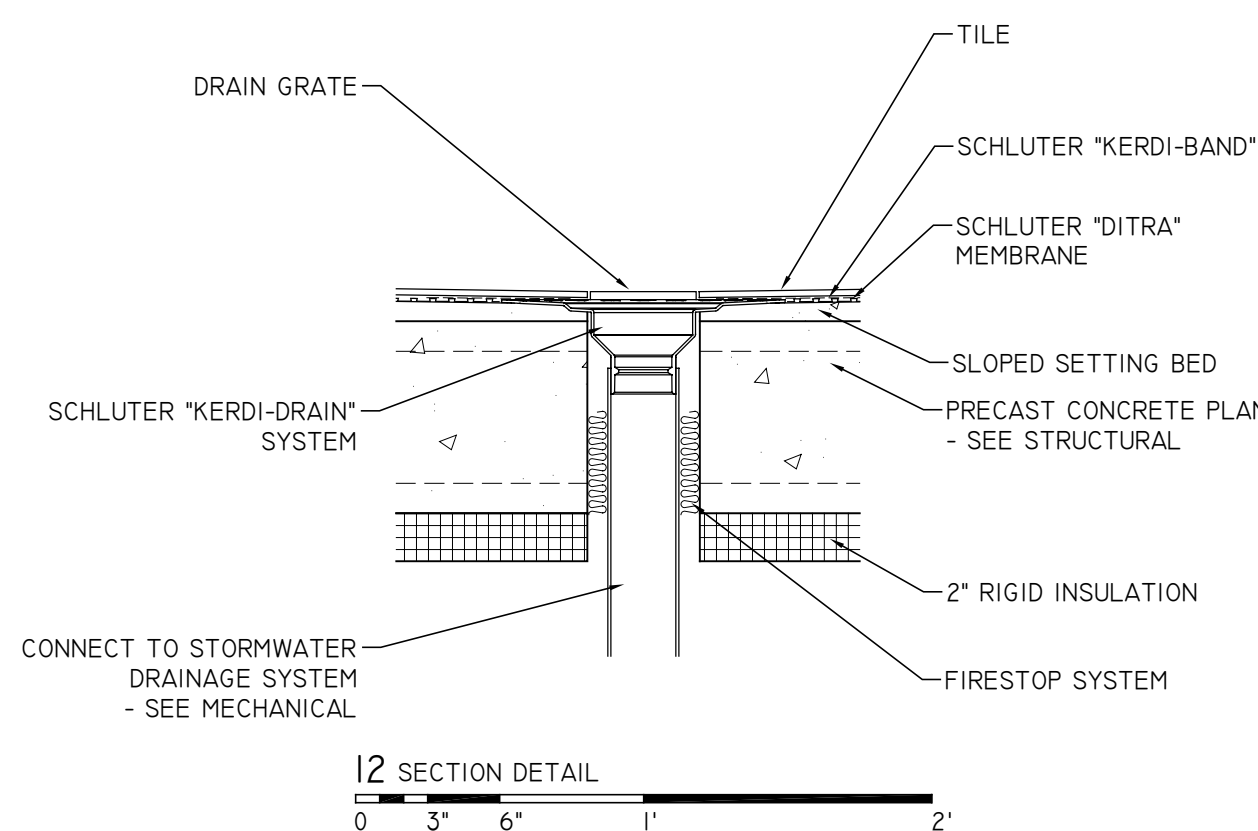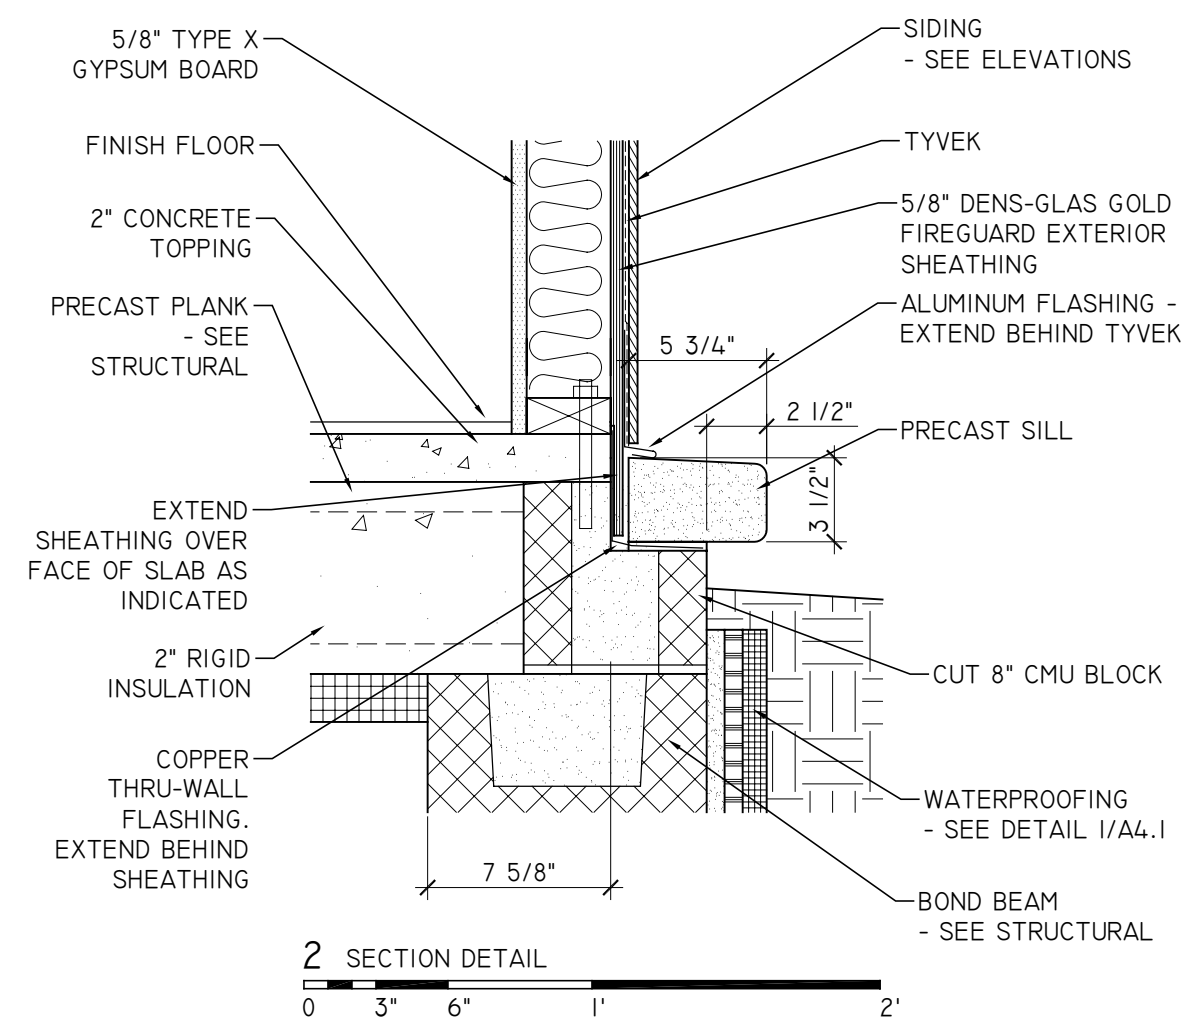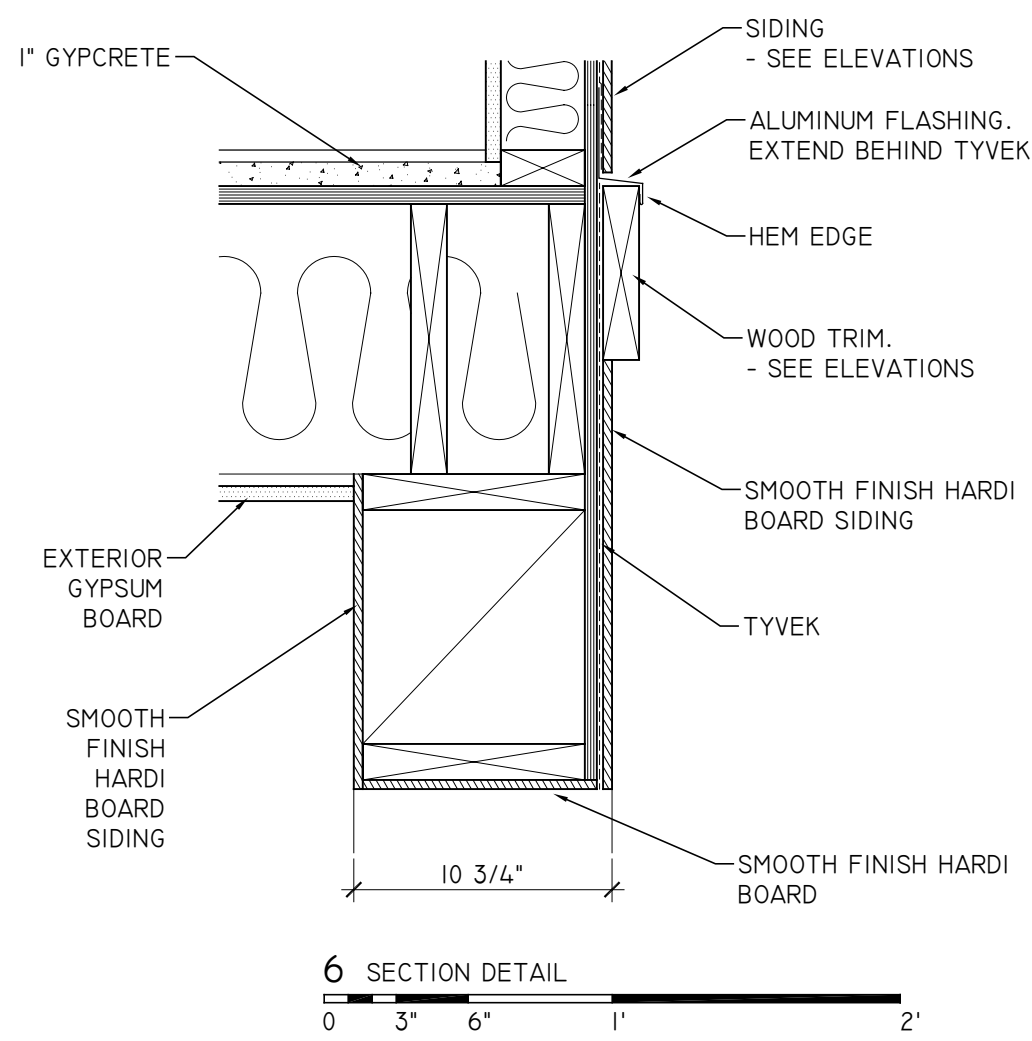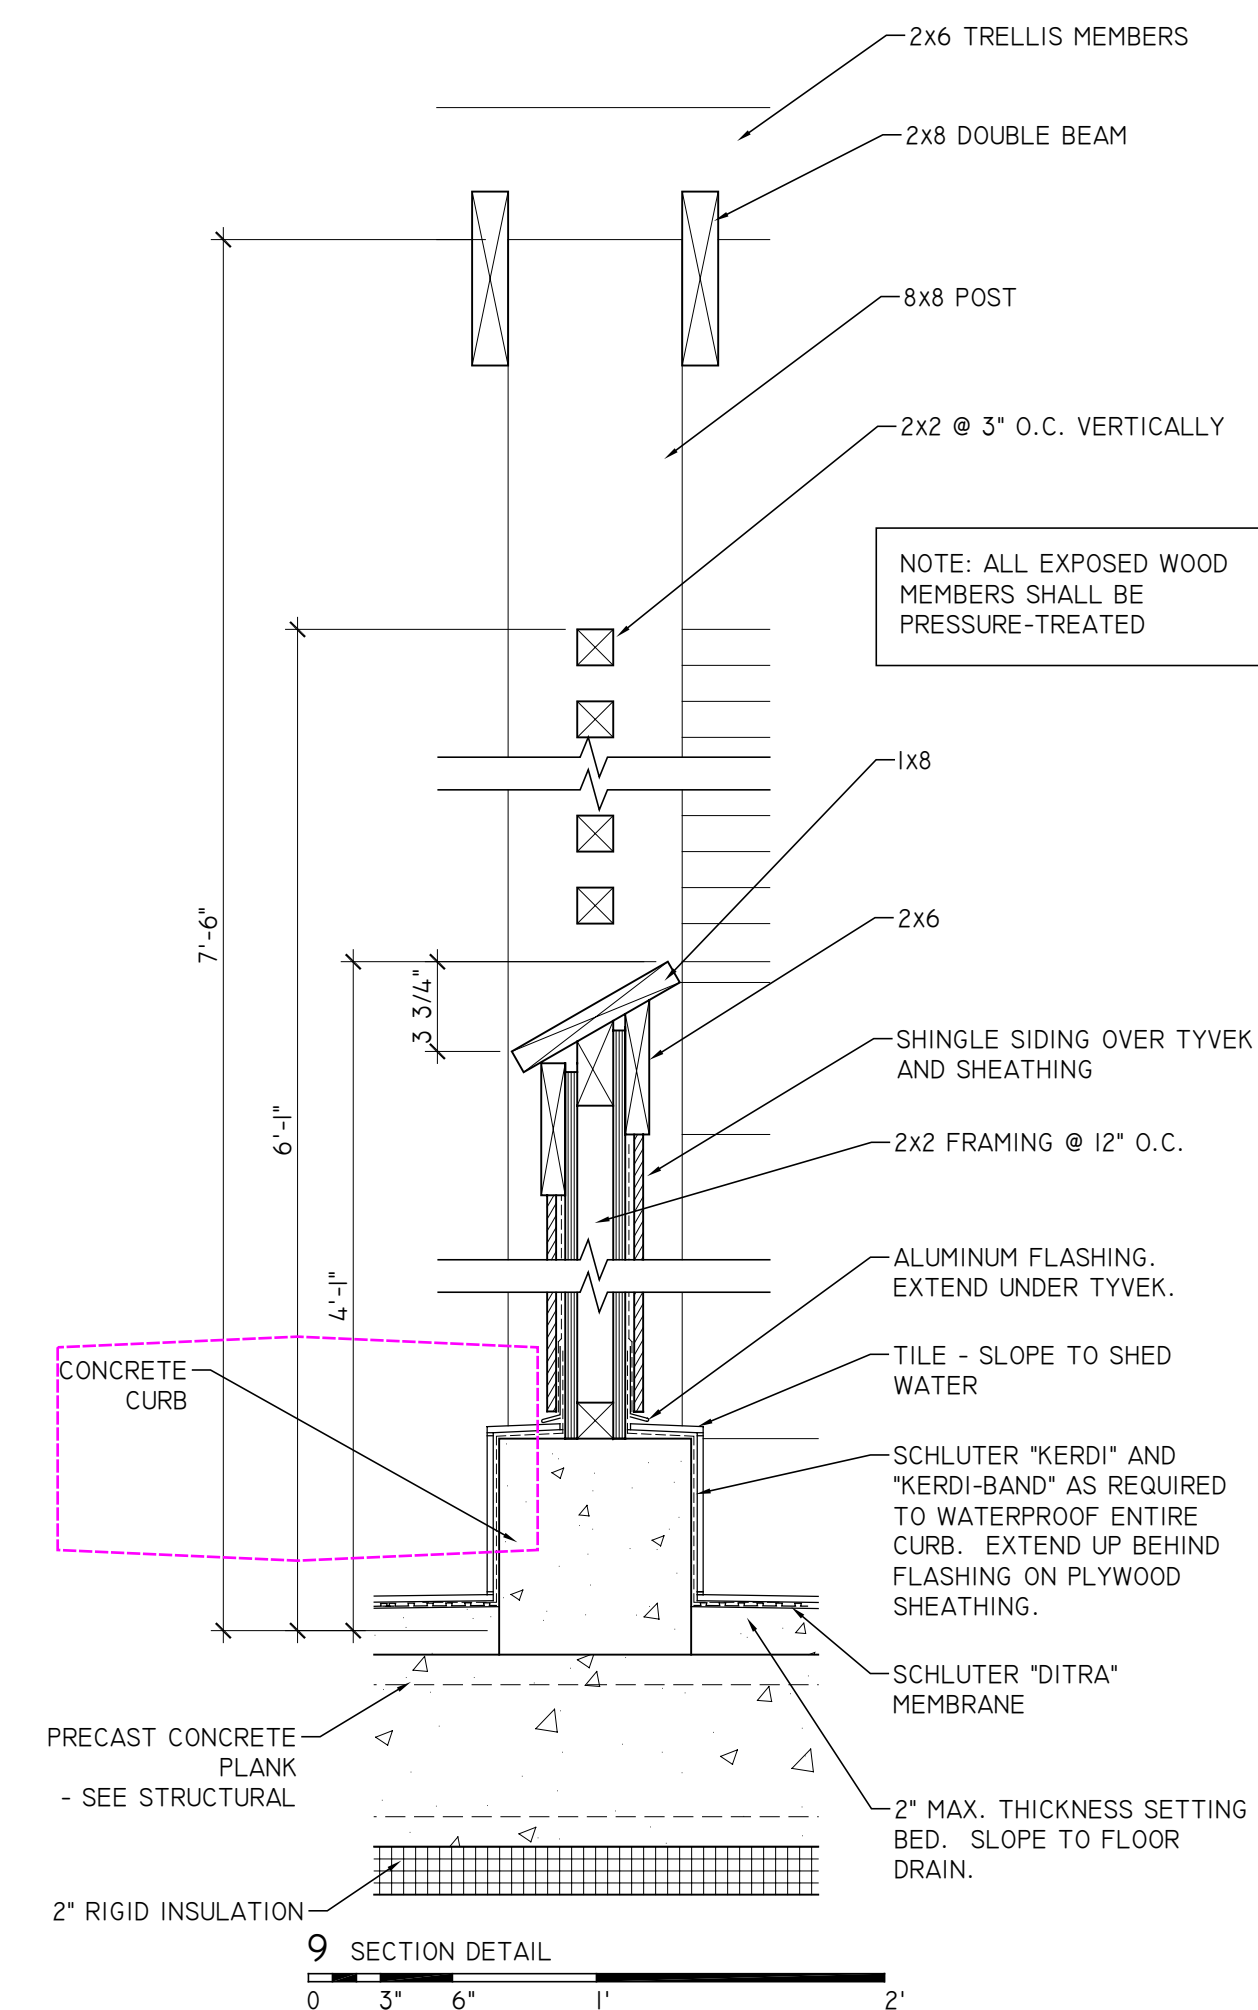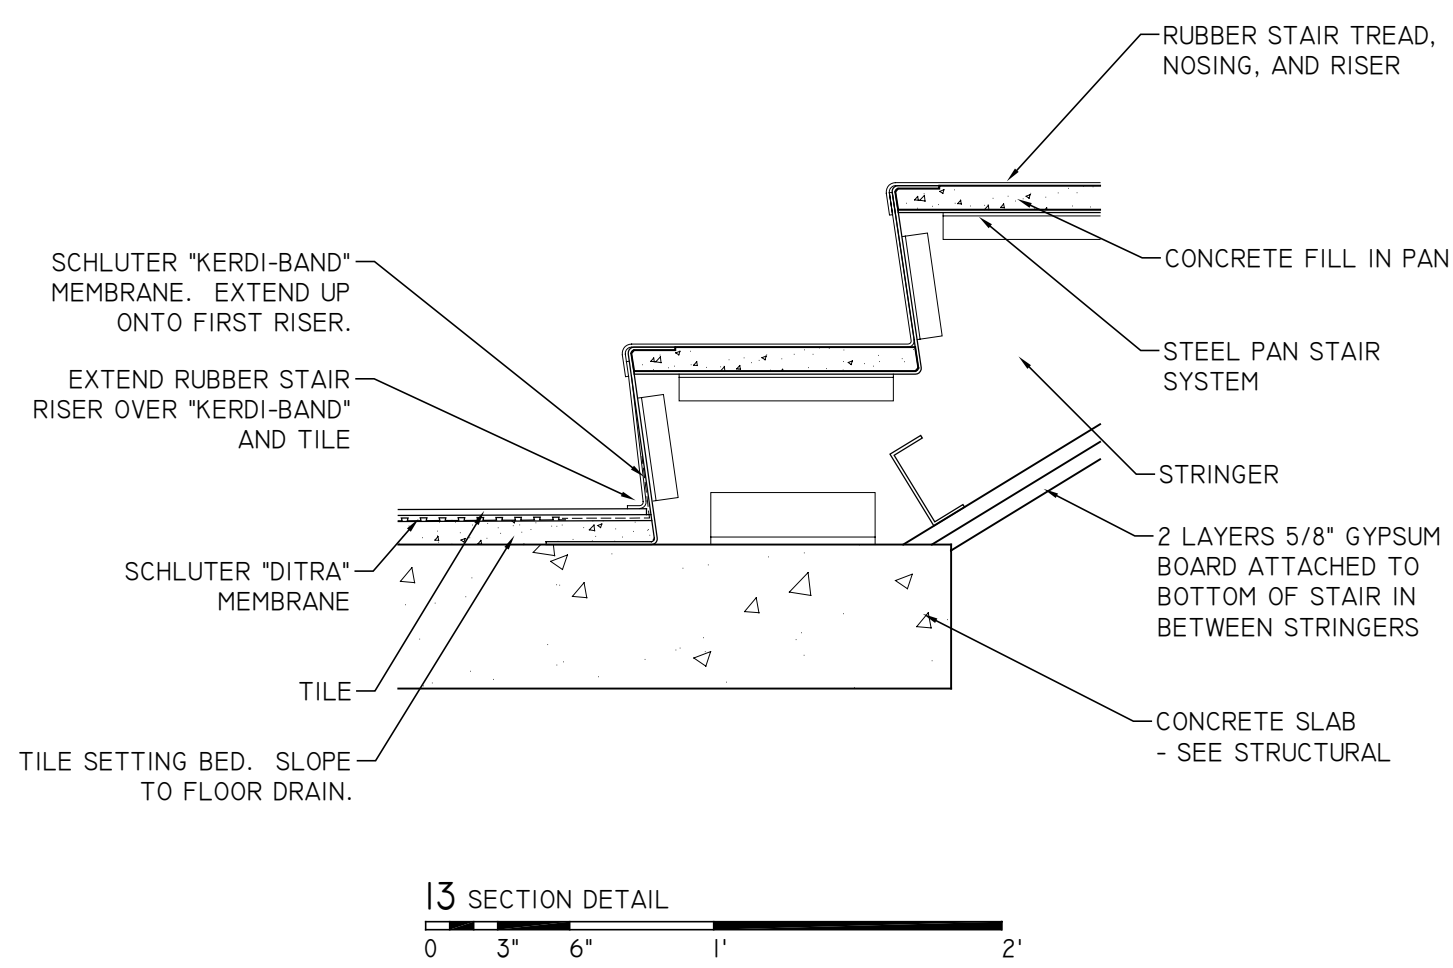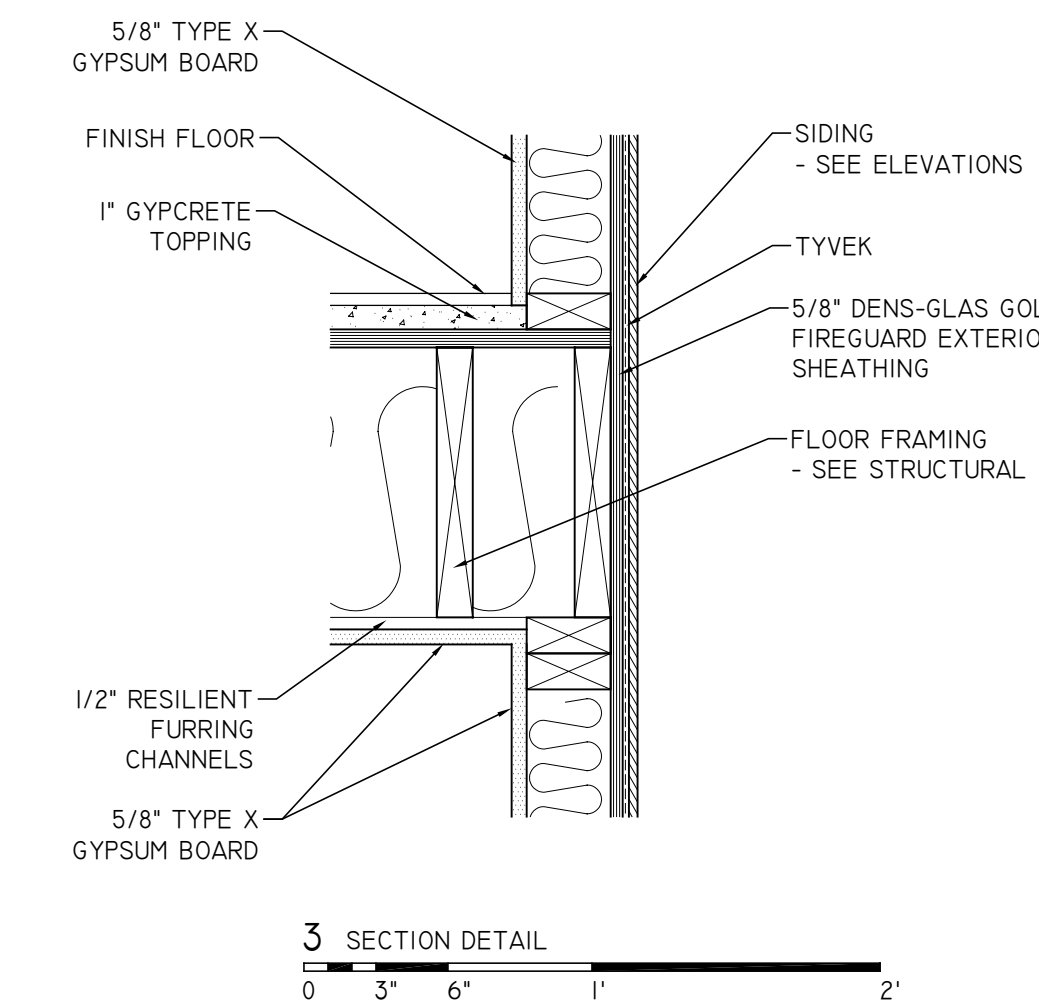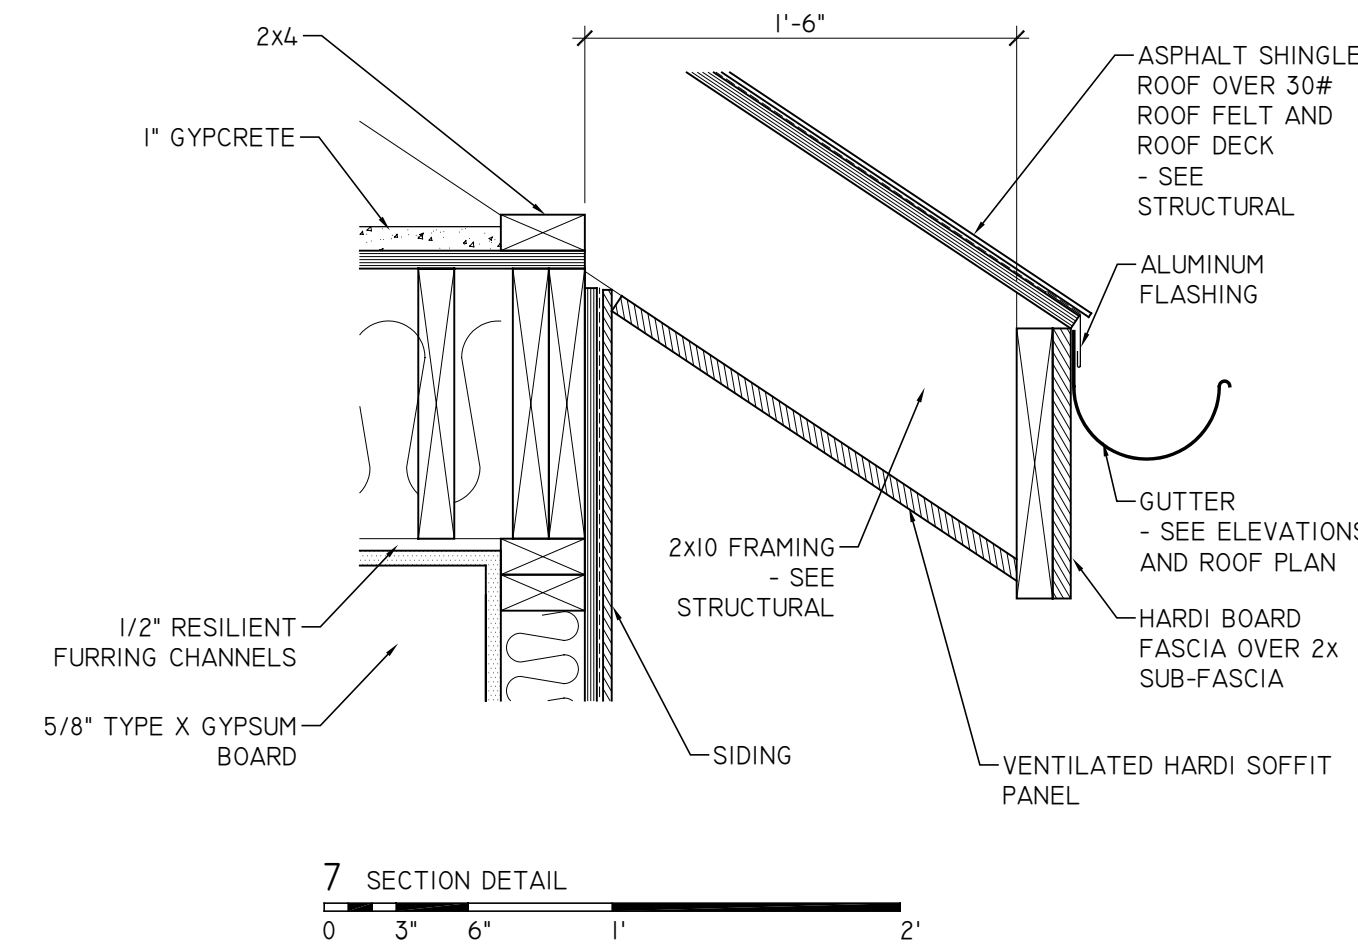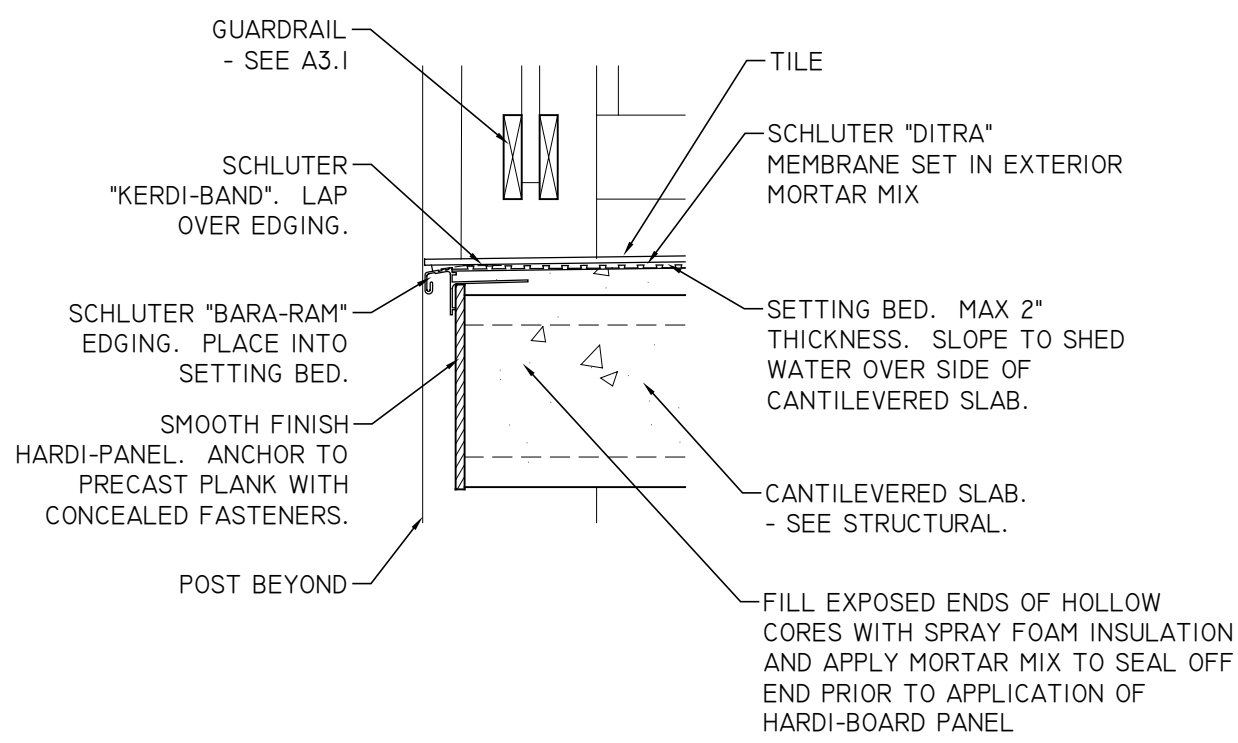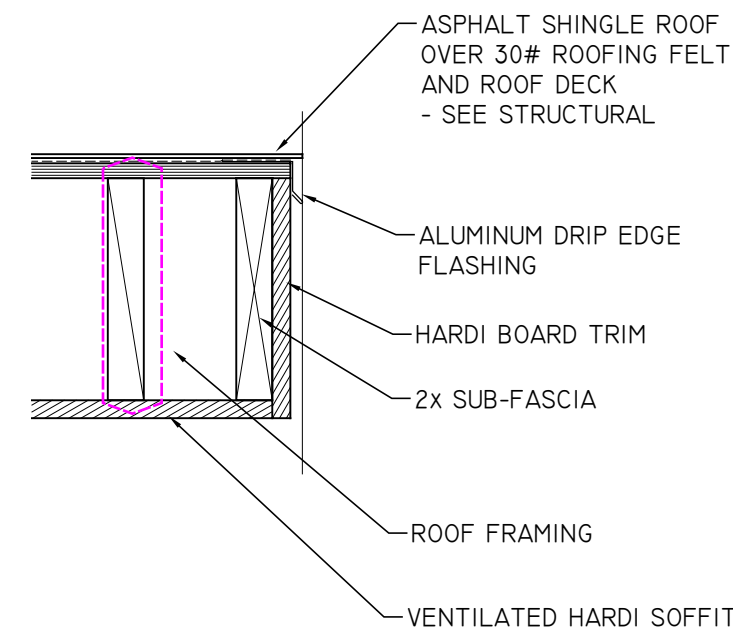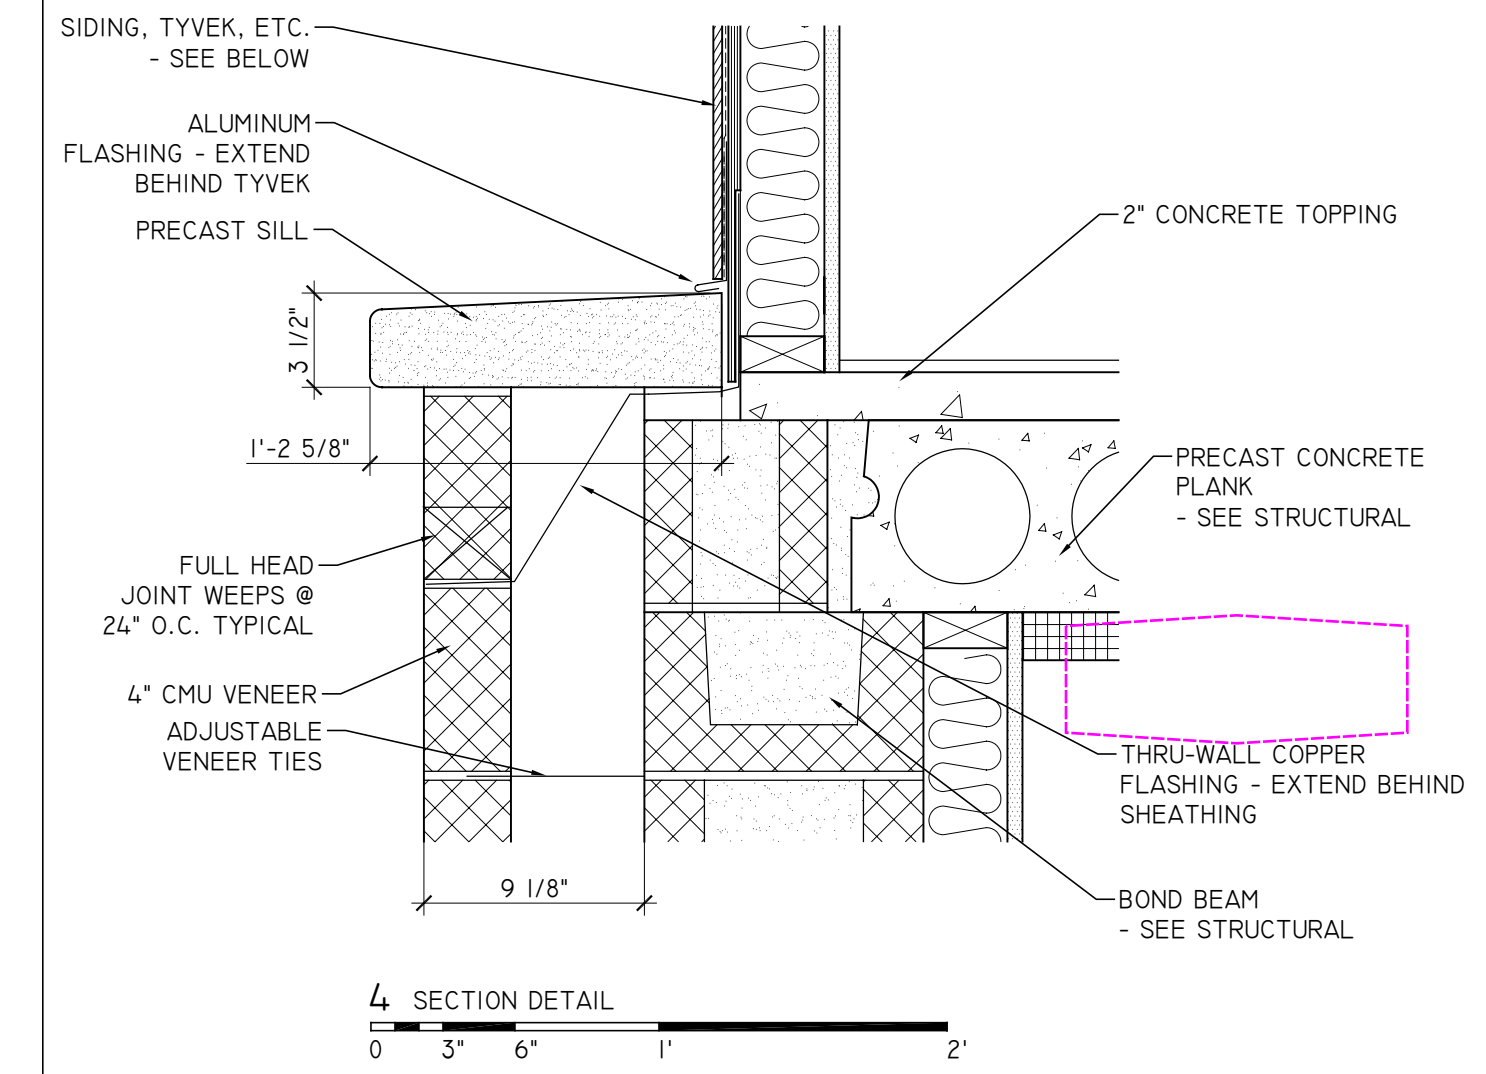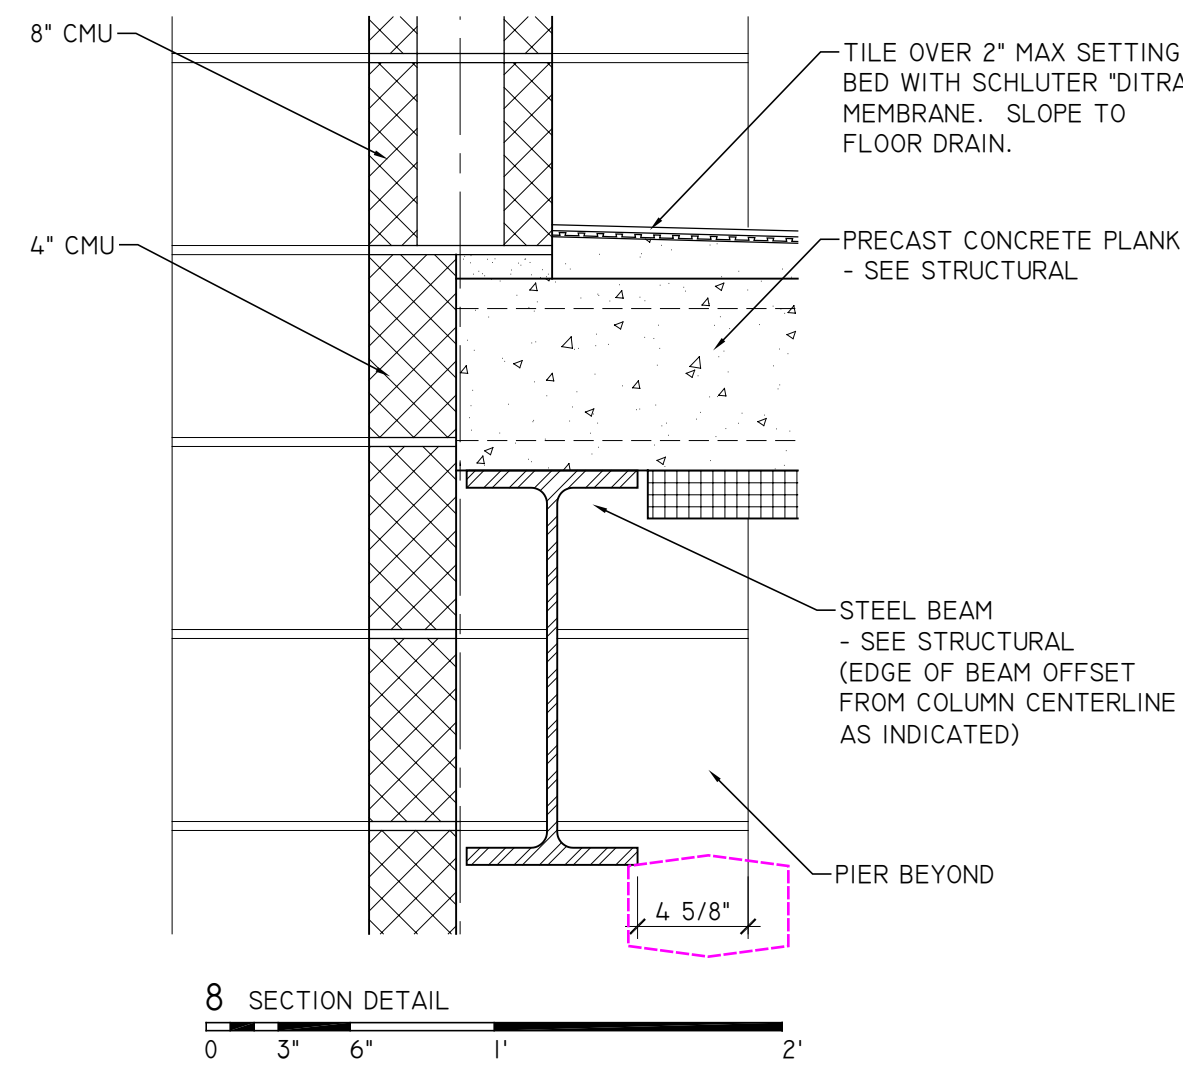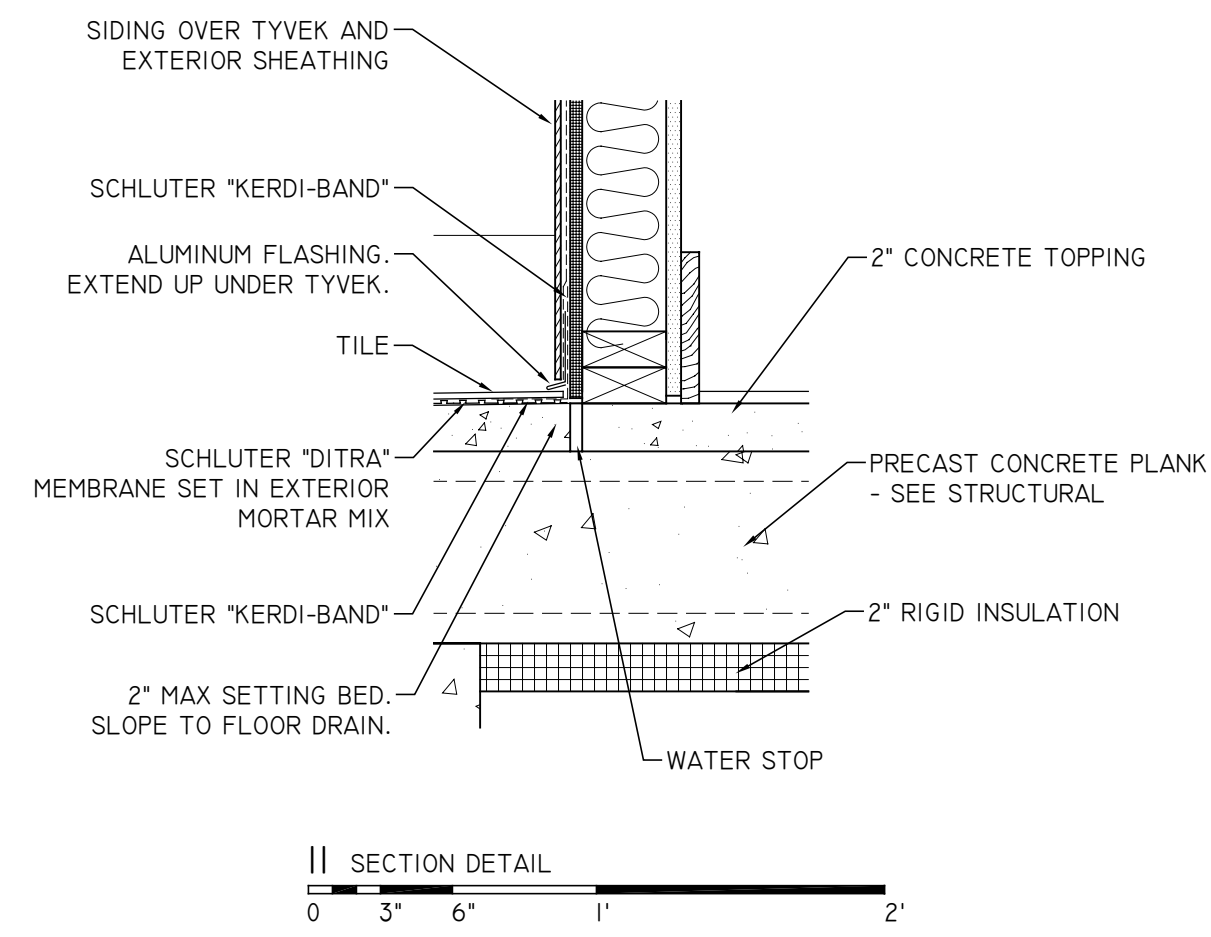

DETAILS

A4.1